


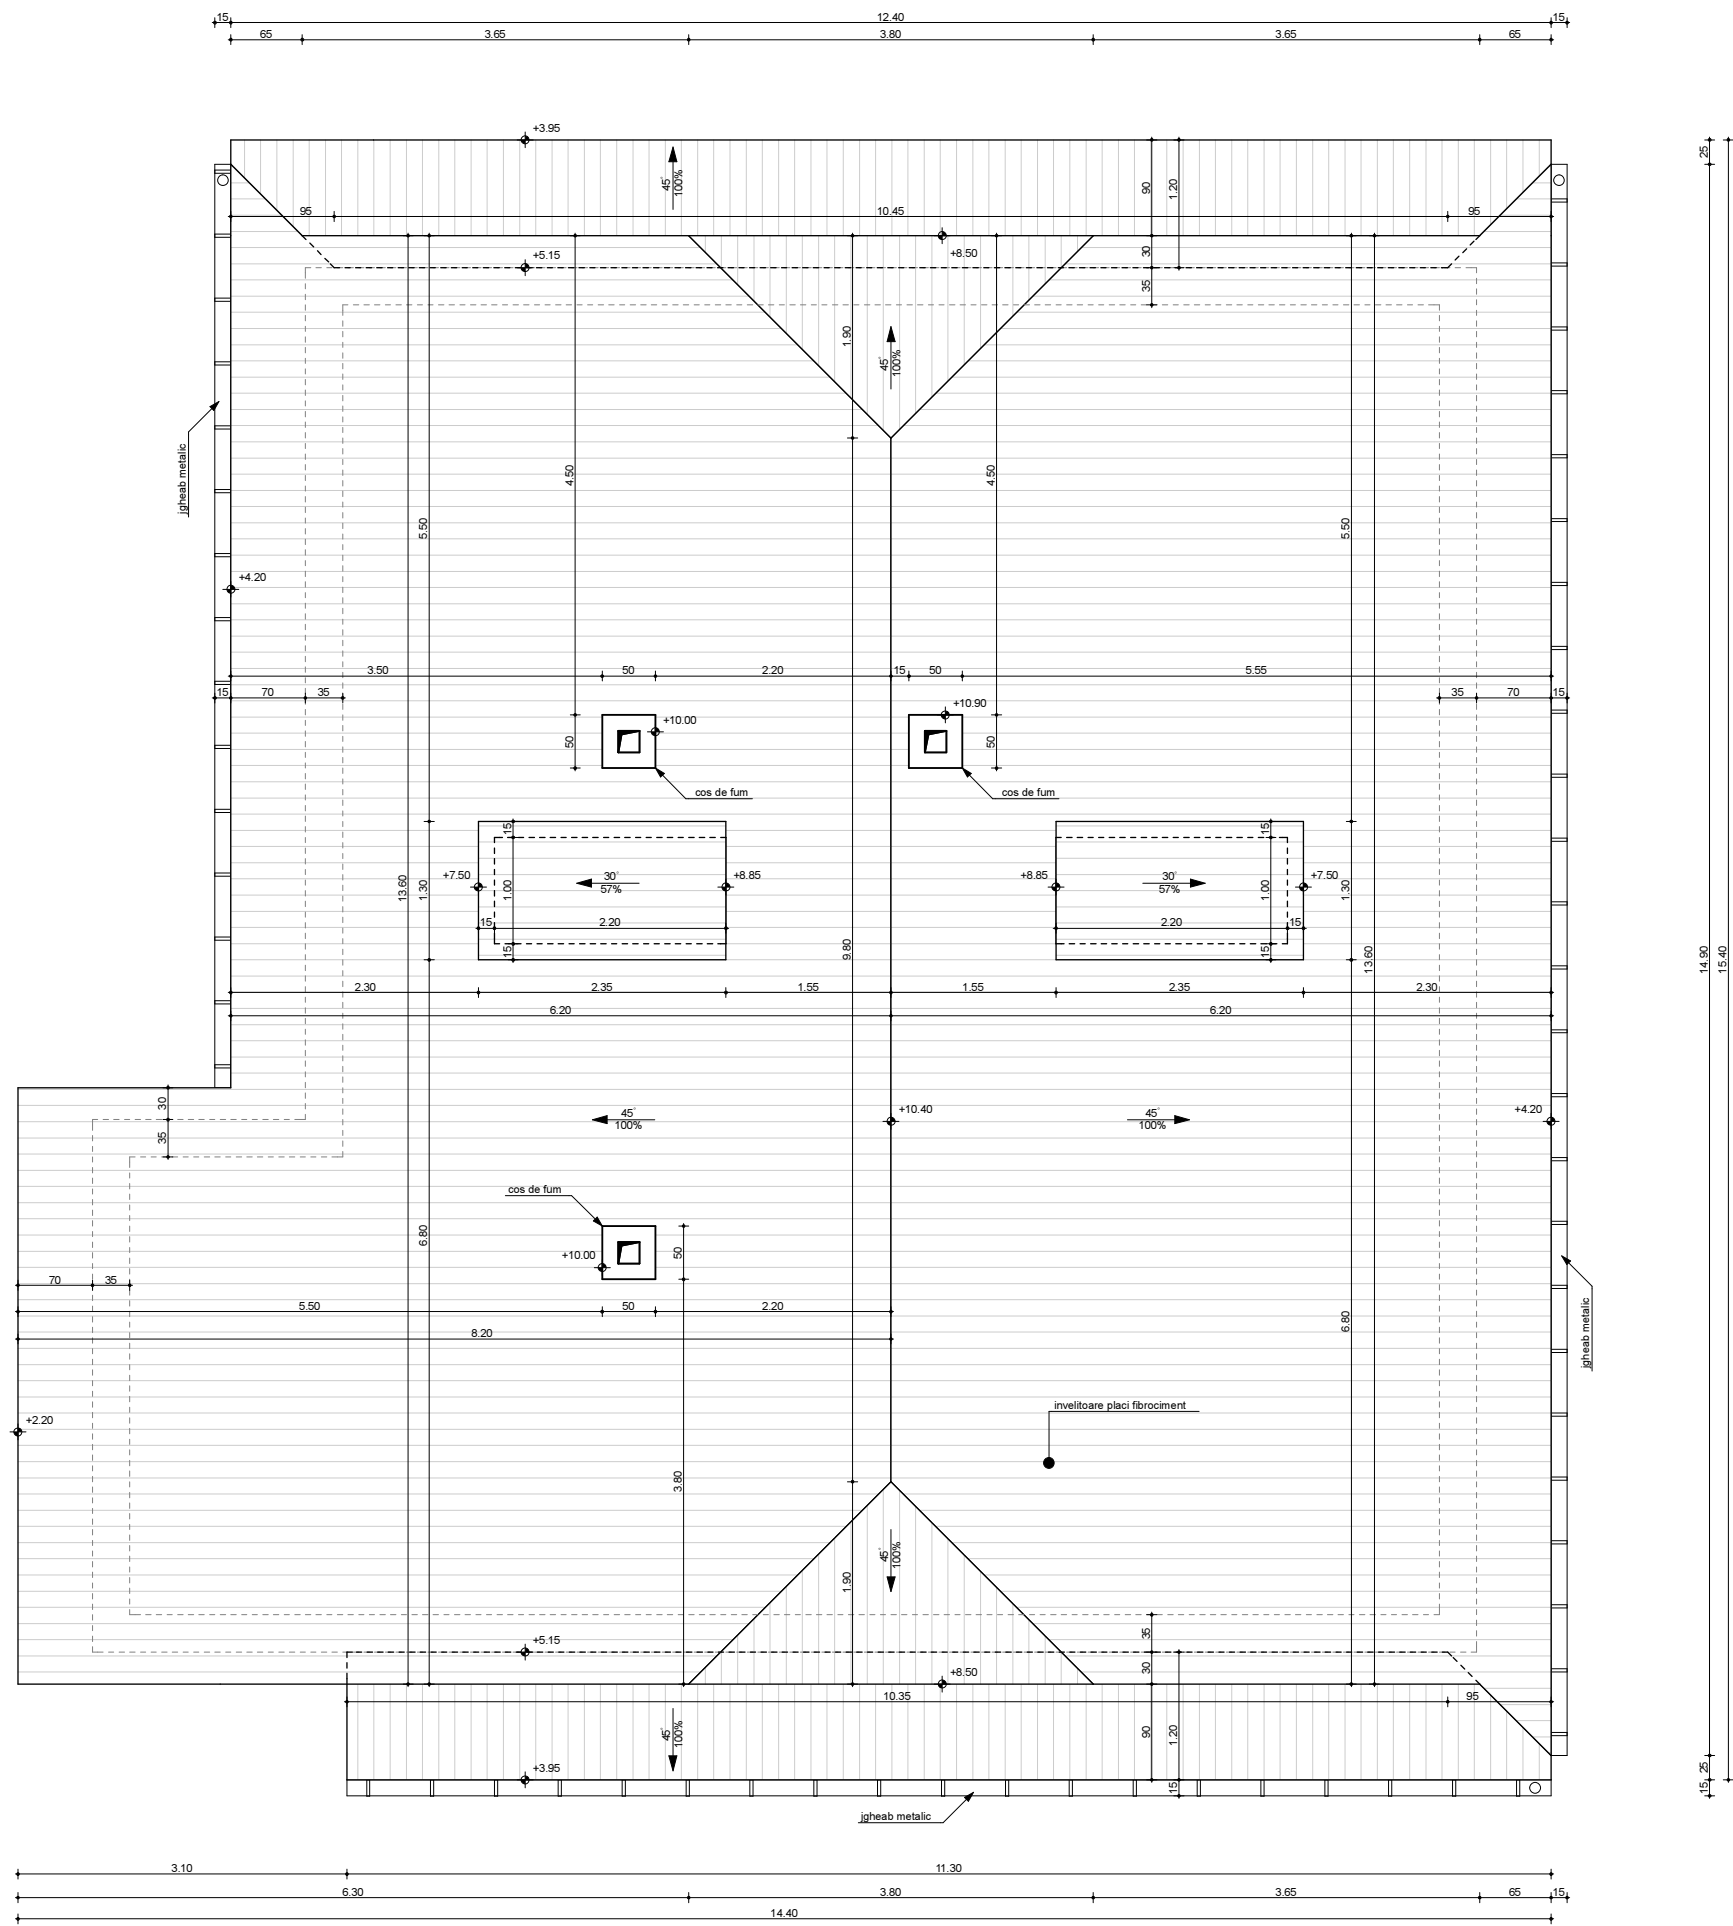

| LEGENDA |                                 |
|---------|---------------------------------|
|         | invelitoare - placi fibrociment |
|         | contur pereti parter            |

|   |                  |           |                     |   |             |
|---|------------------|-----------|---------------------|---|-------------|
| PROIECTANT GENERAL<br>S.C.LAROCA PROJECT S.R.L.<br>Loc.Toplita, str.M.Kogalniceanu, Bl.C, Sc.I, Ap.10, Jud.Harghita |                  |           |                     | DENUMIRE PROIECT / AMPLASAMENT<br>R.K. INVELITOARE LA PAVILIONUL NR.25<br>(cu schimbarea materialului invelitorii, fara schimbarea formei<br>COMUNA TULGHES, NR.342, JUD.HARGHITA |             |
|   | NUME             | SEMNATURA | NR.PROI.<br>20/2017 | BENEFICIAR<br>SPITALUL DE PSIHIATRIE TULGHES   | FAZA<br>RLV |
|   |                  |           | SCARA<br>1:50       |   |             |
| DESENAT   | ing.Csiki Laszlo |           | DATA<br>10/2017     | DENUMIRE PLANSA<br>PLAN INVELITOARE<br>EXISTENTA   |             |
|   |                  |           |                     | PLANSA NR.   | A-03        |