



Plan Mansarda - existent  
Sc. 1:50

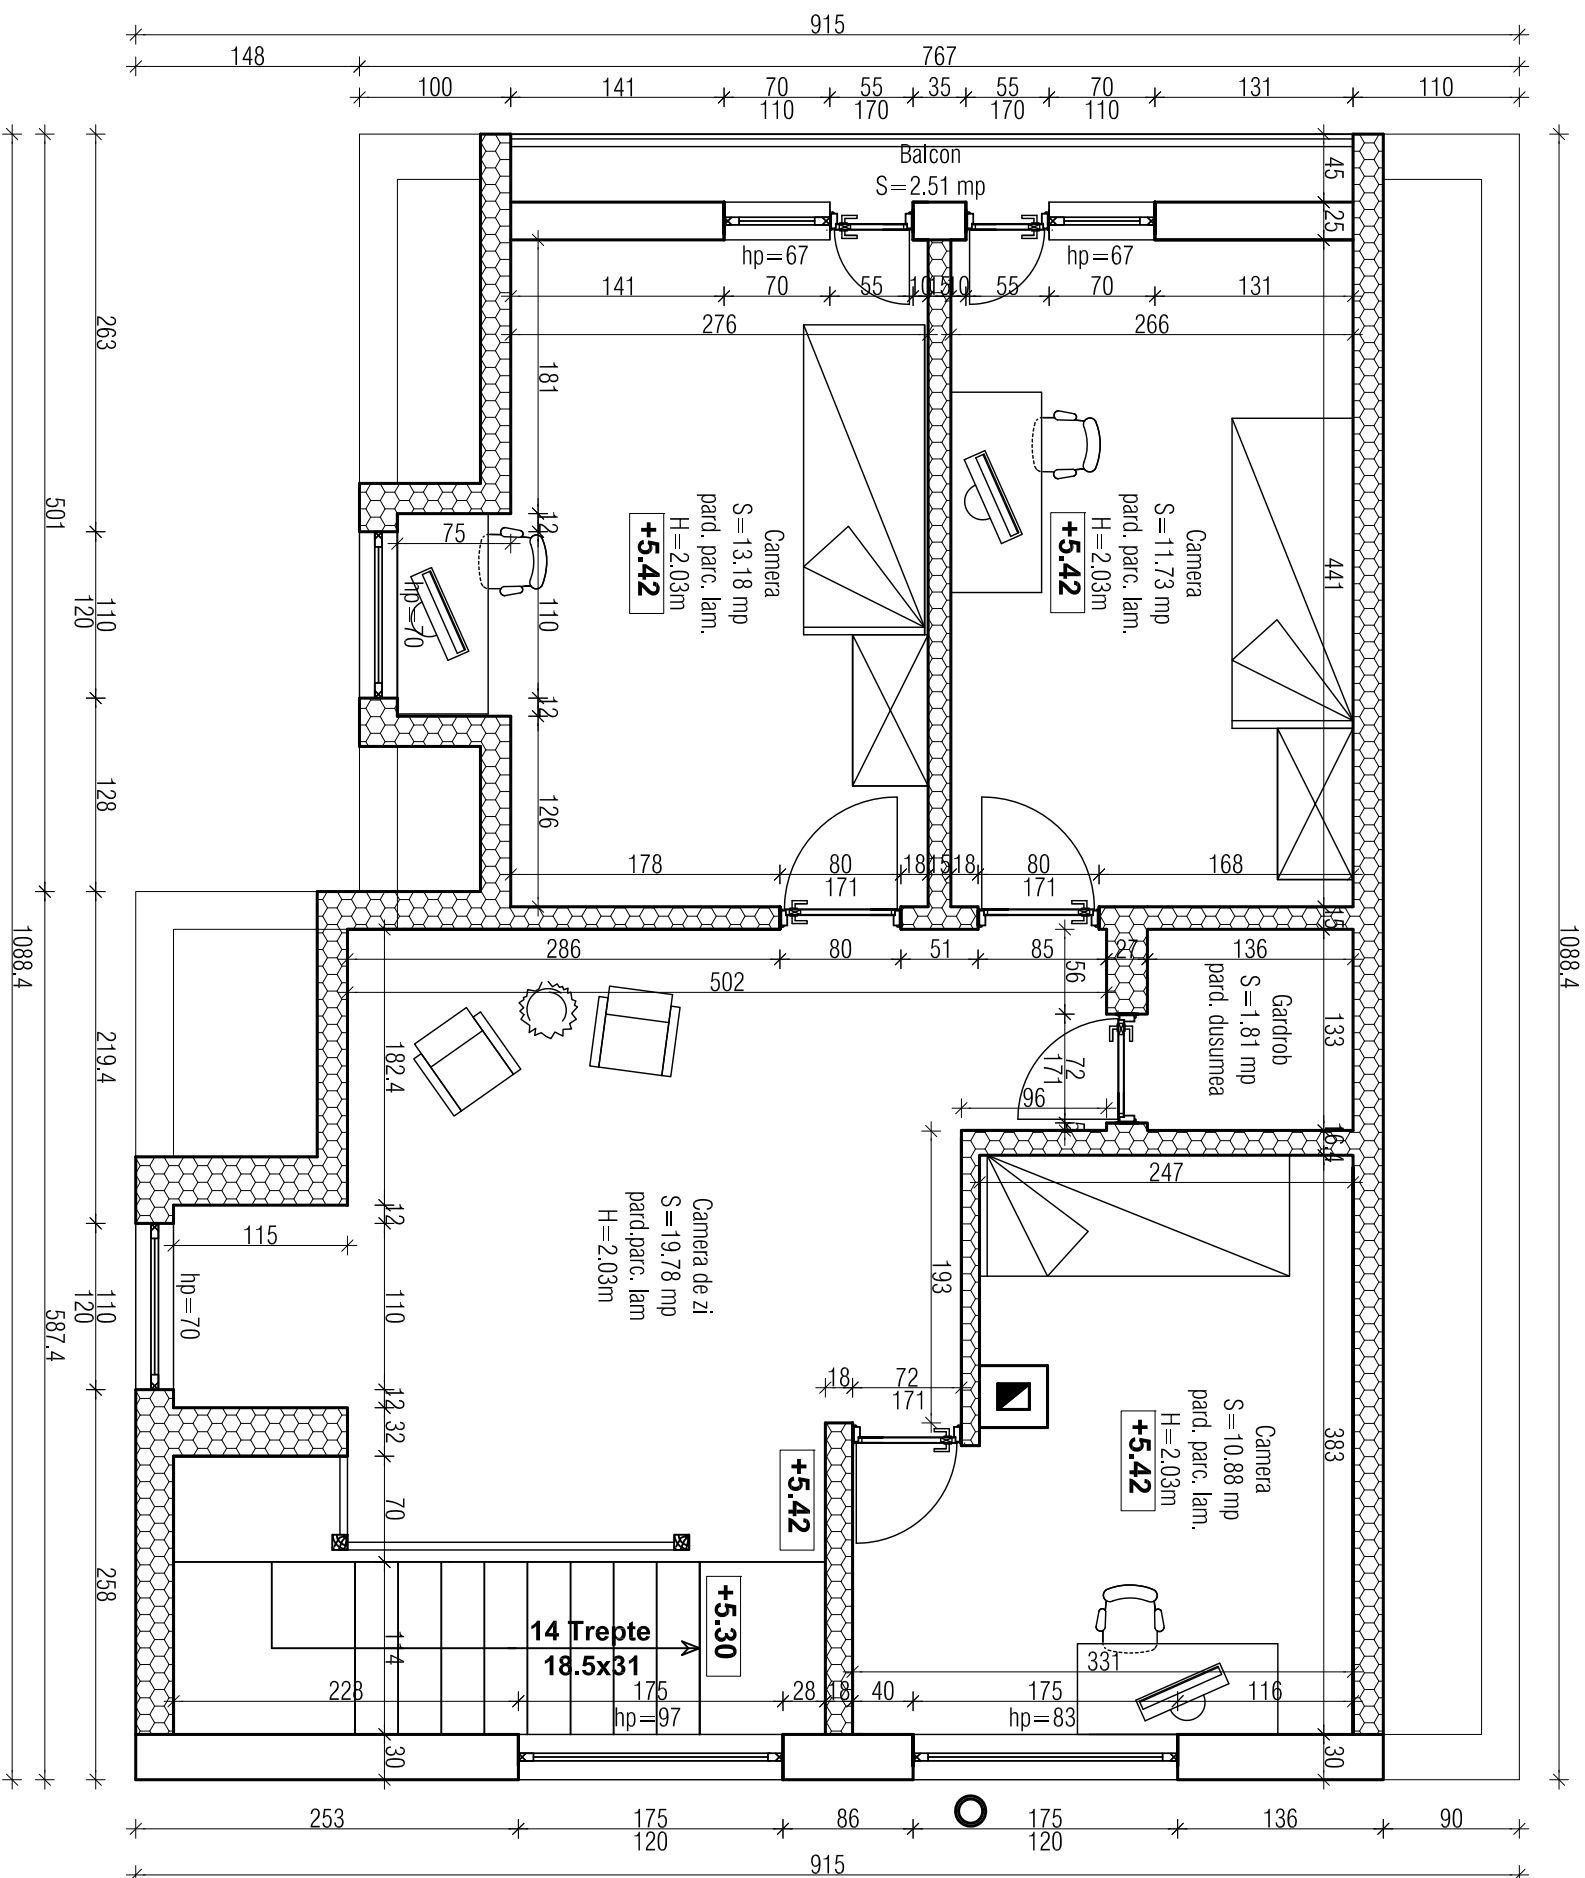

CATEGORIA DE IMPORTANTA "C" NORMALA CONFORM HGR 766/1997.  
CLASA DE IMPORTANTA III. CONFORM P100-1/2013.  
CATEGORIA DE INCENDIU IV  
RISC MIC DE INCENDIU  
NUMAR MAXIM DE PERSOANE: 14  
Su.parter = 85.60 mp  
Sc.parter = 119.30 mp  
Su.etaj = 80.54 mp  
Sc.etaj = 95.59 mp  
Su.mansarda = 63.24 mp  
Sc.mansarda = 77.78 mp  
Sc.dest = 119.30 + 95.59 + 77.78 mp = 292.67mp  
V = 917.06 mc

A

 S.C. SIP PROIECT S.R.L. RO 17804980 J19/7758/21.05.2005 TEL: 0740 001 765, e-mail: office@sipproiect.ro Intr. Caramidarii nr. 2/14, Odorheiu-Seculesc		BENEFICIAR: D.G.A.S.P.C. HARGHITA, CPF nr. 2, Miercurea Ciuc AMP/LASAMENT: str. Zsogodi Nagy Imre nr. 172, Miercurea Ciuc, Judetul Harghita		NR. PROIECT: 14.2/2016	
SPECIFICATIE: SEF PROIECT: ARHITECTURA: DESENAT:		NUME: ing. Sipos Attila arh. Simon Andreea-Ildiko Ing. Sipos Attila		SEMNATURA: SCARA 1:50 DATA: 11/2016	
		DENUMIREA LUCRARIILOR: Relevu cladire existenta in vederea obtinerii autorizatiei de PSI		FAZA: RELEVU PLANSĂ NR. AR-05	