







LEGENDA

-  camin de vizitare existent
-  stalp beton existent
-  stalp telefon, cablu tv, fibra optica - existent
-  gaz
-  arbori existenti
-  indicatoare rutiere / panouri informare - existente


Stalp existent
R1-z=396.282

Stalp existent
R2-z=396.113

Podet existent


Stalp existent
R2-z=395.545



BENEFICIAR CONSILIUL JUDETEAN HARGHITA	S.C. HVID CONSULTING GROUP S.R.L.  Tel. +40 726 186 453 Fax. +40 248 630 851 E-mail: office@hvid.eu	Proiect nr.: P.2026	Data: 2020	Faza : Expertiza Tehnica
		Contract: Nr.		Denumire Proiect: Modernizare sistem rutier pe DJ 134A, DN 13C - Soimusu Mic - Cristuru Secuiesc, km 7+518 - 15+484, sectorul km 12+631 - 15+484 (Tronsonul IV)
COLECTIV DE PROIECTARE Dr. Ing. Ionut Radu RACANEL Ing. Daniela COVELTIR		Scara : 1:500		Denumire desen: PLAN DE SITUATIE PODET EXISTENT KM 15+310
		Cod plansa: 2026-PTDE-PS-01		


ELEVATIE AVAL A-A

Scara 1:100

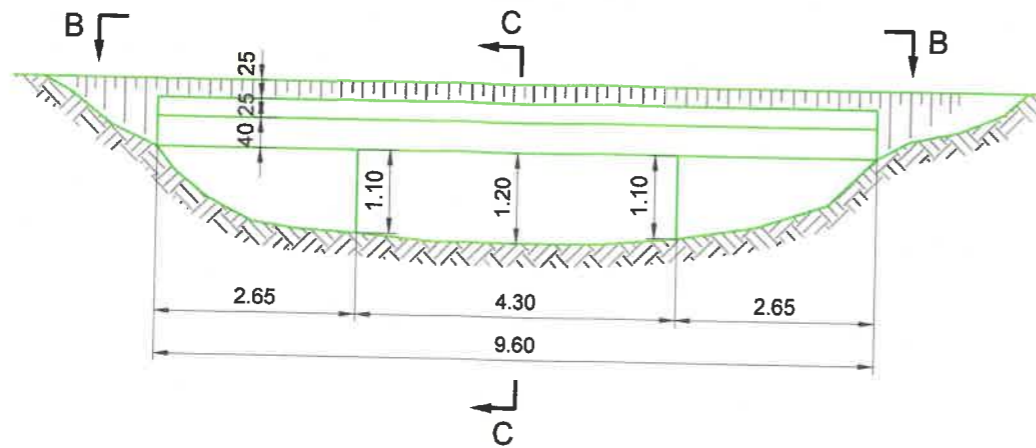


SECTIUNE TRANSVERSALA C-C

Scara 1:100

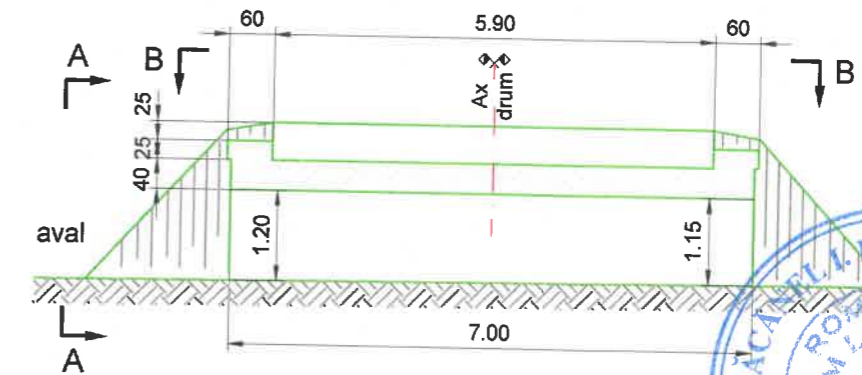

VEDERE IN PLAN B-B

Scara 1:100

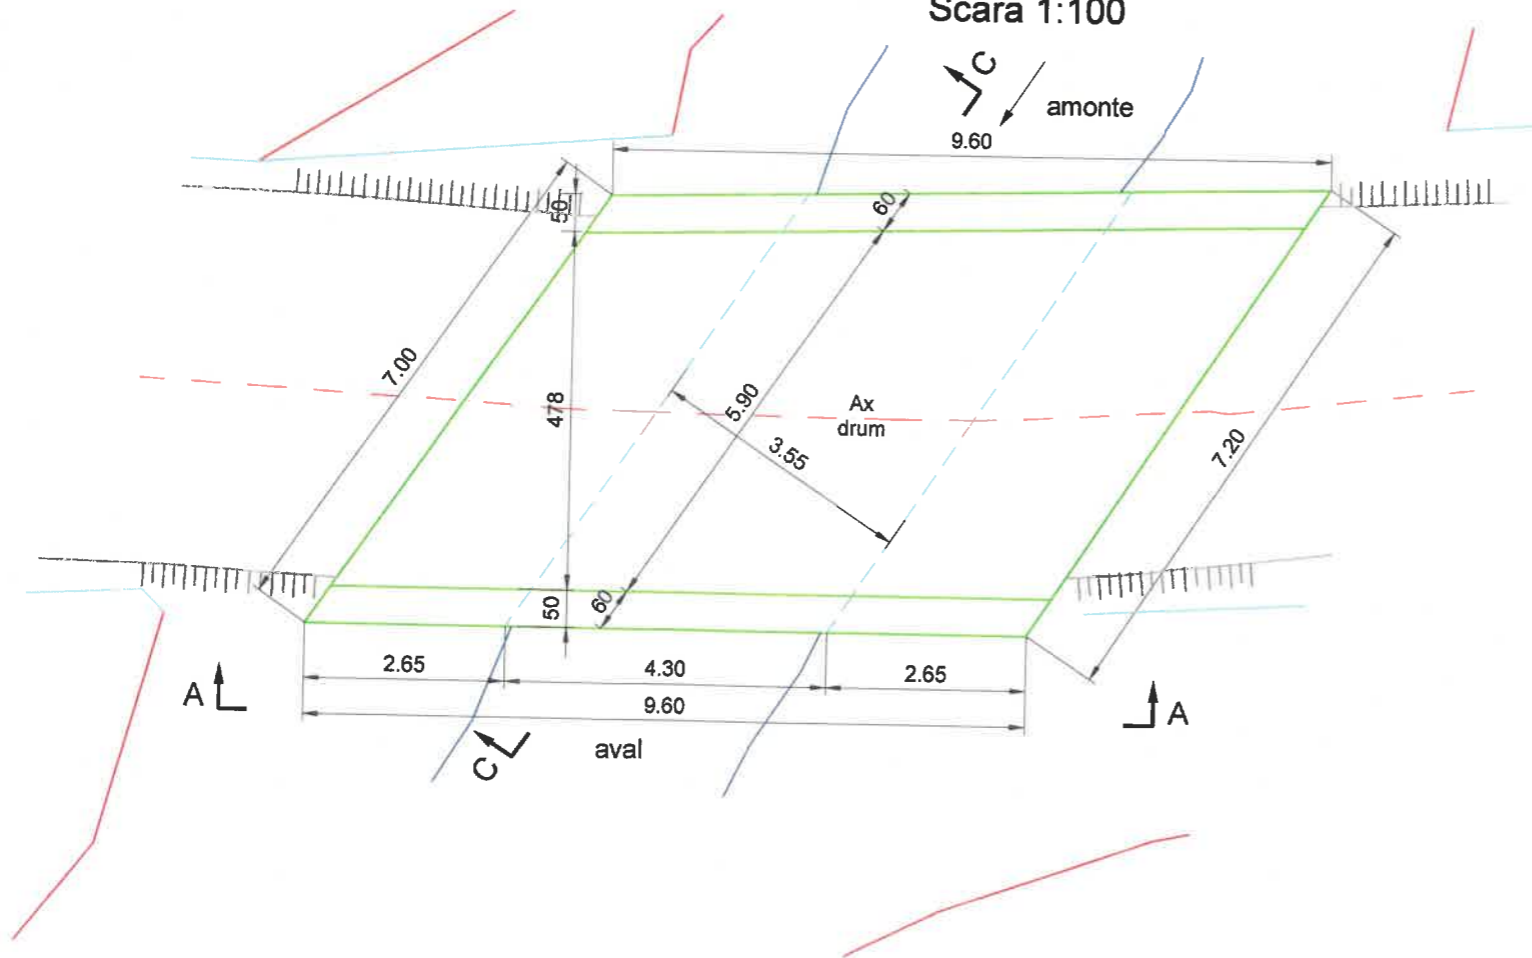

BENEFICIAR CONSILIUL JUDETEAN HARGHITA	PROIECTANT S.C. H.V.I.D. CONSULTING GROUP S.R.L. Tel. +40 726 186 453 Fax. +40 248 630 851 E-mail: office@hvid.eu	Proiect nr. P.2026	Data: 2020	Faza: Expertiza Tehnica	
		Contract Nr.		Denumire Proiect: Modernizare sistem rutier pe DJ 134A, DN 13C - Soimusu Mic - Cristuru Secuiesc, km 7+518 - 15+484, sectorul km 12+631 - 15+484 (Tronsonul IV)	
		COLECTIV DE PROIECTARE		Scara: 1:100	Denumire desen: RELEVU PODET KM 15+310
		Desenat	Dr. Ing. Ionut Radu RACANEL Ing. Daniela COVELTIR	Cod planşa: 2026-PTDE-RL-01	