


SCHITA PAVILION 1 - Parter

SITUATA EXISTENTA

S.C. VIKING S.R.L.		SPITAL DE PSIHIATRIE TULGHEȘI SA CENTRU 342	
OAO RHEIL SEQUESC Mr. BETHLEN GÁBOR N.R. 73.		JUD. HARGHITA	
NUMELE	SEMNATURA	SCARA	NR.
RELEVAN		1:200	PAVILION 1.
VERIFICAT		DATA	PARTER
		06.10.	
		2010	

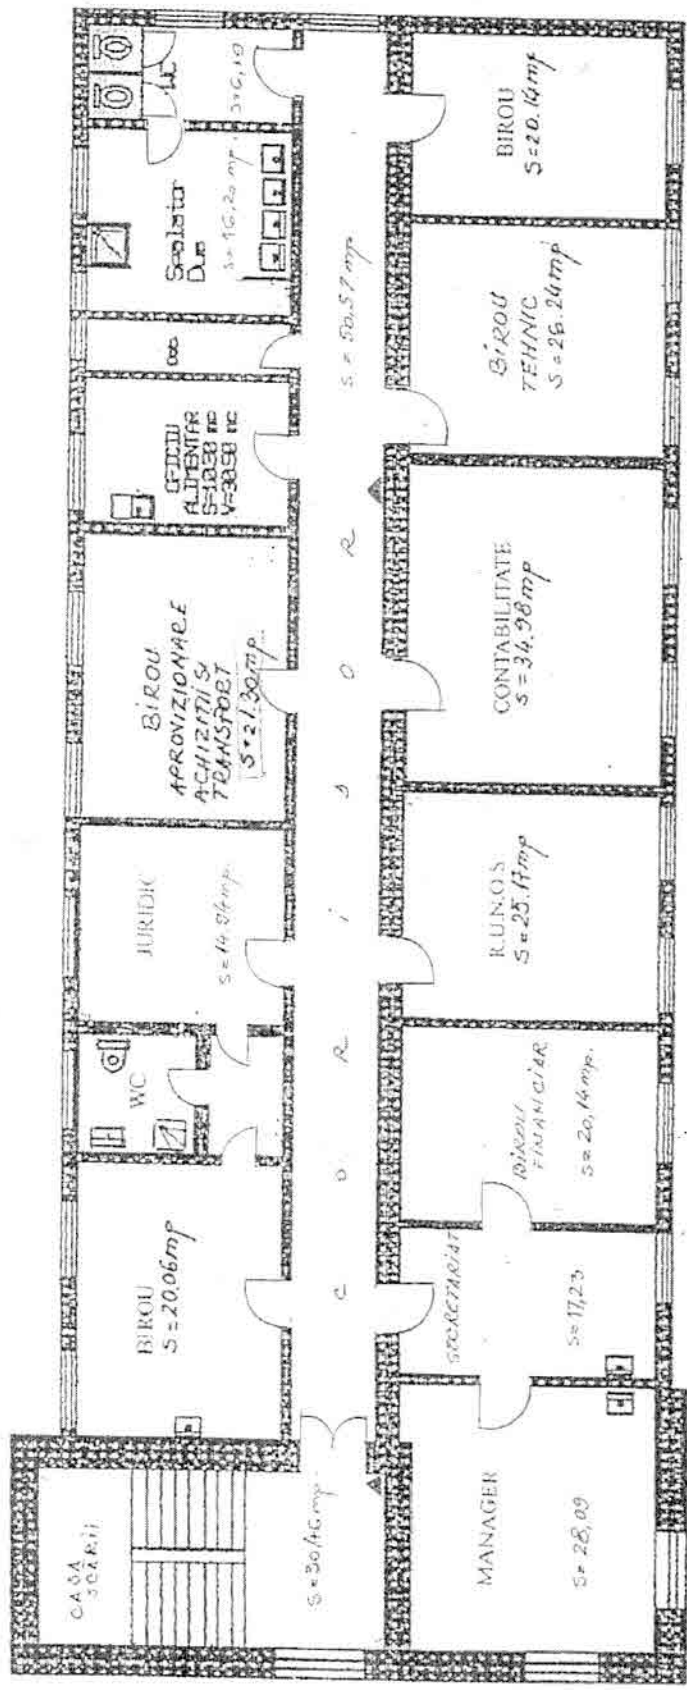


INSPECTOR
SITUATI
AL
HARTEI
VIZA
ST
NESCIMB

SCHITA PAVILION 1 - Etaj
S=449 MP

SITUATIA EXISTENTA

S.C. VIKING S.R.L.		SPITAL DE PSIHIATRIE	
OABORHEIU SECUIESC		TULGHESI Str. GRIGU	
Mr. BETHLEN GABOR NR. 73.		700. HARGHITA	
RELEVAT	HUMELE	SCARA	1:200
DESCENAT	SEMNATURA	DATA	06.10. 2010
VERIFICAT	te. CSIKI F.		

PAVILION 1.
ETAJ I.

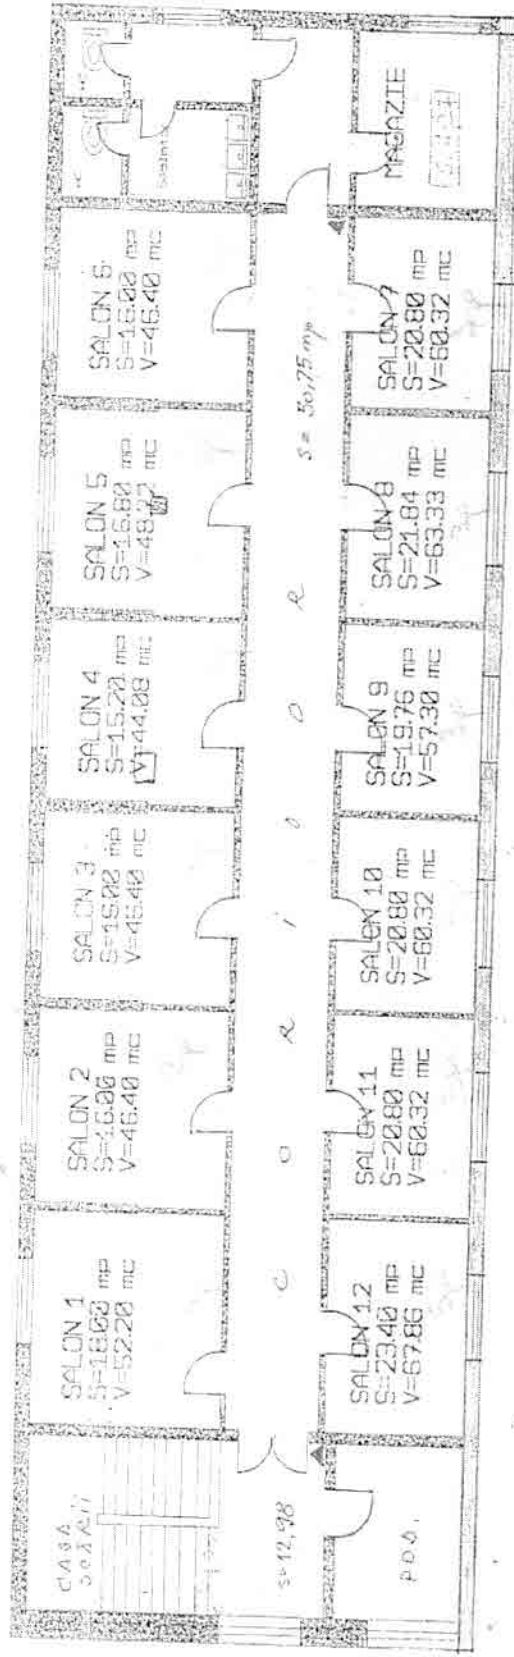

SCHITA PAVILION 1 - Mansarda



SITUAȚIA EXISTENȚĂ

S.C. VIKING S.R.L.
 ODOBREIL DEQU'ESC
 Nr. BETHLEN GABOR NR. 73.

SPITAL DE PSIHIATRIE
 TULGHEȘI SA. CENTRUL 342

700. HARGHITA

SEMNATURA

NUMELE

REGLUAT

DESENIAT

VERIFICAT TO. OSINOI F.

SCARA

1:200

DATA

06.10. 2010.

PAVILION 1.

PLAN MANSARDA