


SCHITA PAVILION 1 - Parter

SITUATIA VIZUARE - PROIECTIA

S.C. VIKING S.R.L.		OPITAL DE PSIHIATRIE	
OARHEIU DEJURE		TULGHEȘI - AȘTEAZĂ 342	
17. RETIENH GABOR NR. 73.		EUD-INGHITA	
DELCOAS	RUDECE	SALEI	PAVILION 1.
AGEXUAT		1-220	
VERIPCAT	te. GIKI P.	1174	PARTER
		06.10.2010	

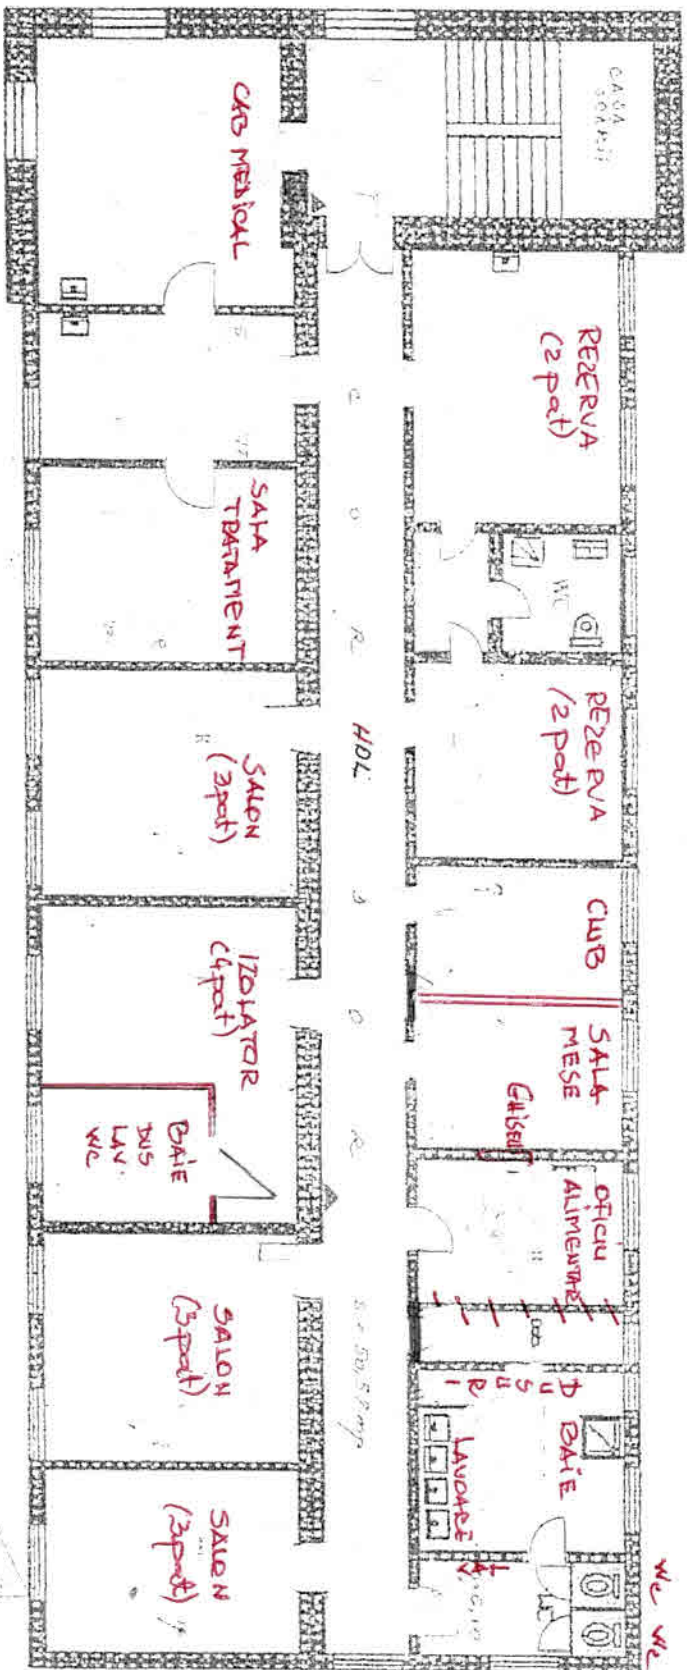


SCHITTA PAVILION 1 - Etaj
S=449 MP

SITUATIA VIUZARE - PROIECTATA

S.C. VIRING S.R.L.		SPITAL DE PSIHIATRIE	
OARHEIU DEJUNE		TULGHECI Nr. 25	
Nr. 127/128 Bld. N.P. 73		300 ARGHITA	
CONSTR	INUTRE	SCARA	PAVILION 1. ETAJ I.
DESTINAT		1200	
VERIFICAT	te. osini S.	DATA 06.10. 2010	

SCHITA PAVILION 1 - Mansarda

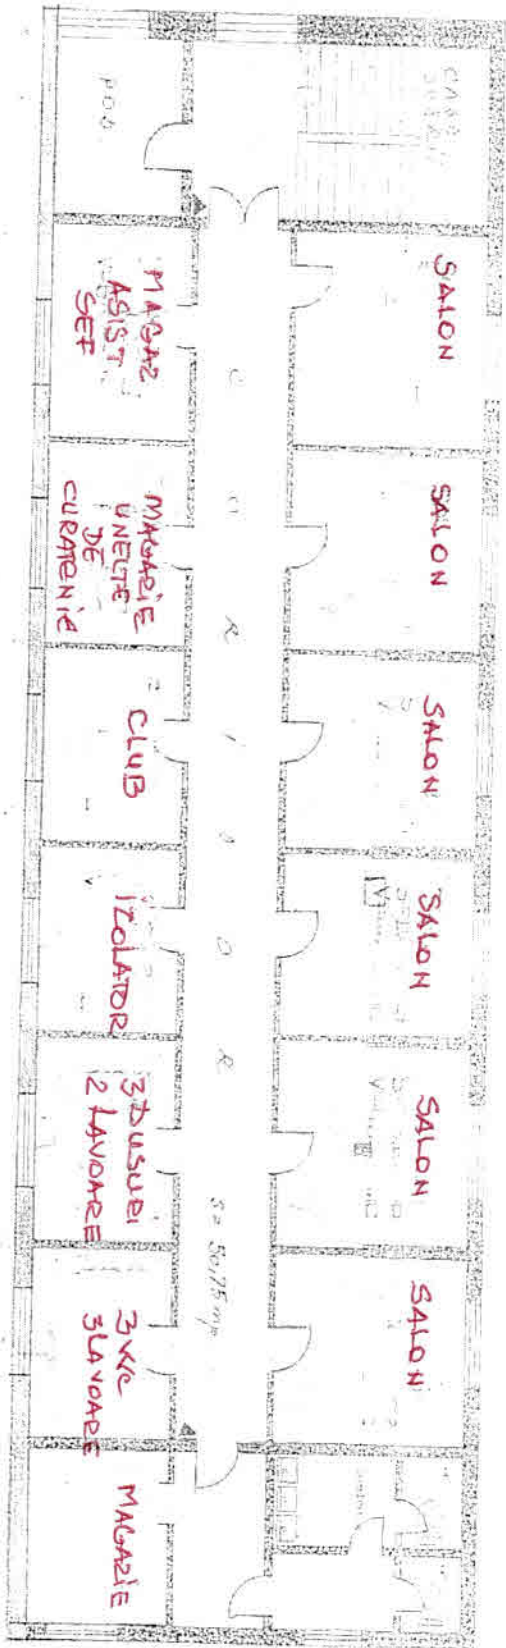

STRADIA VITARE - PROIECTATA

S.C. VIRING S.R.L.		STRADA DE POHIZARE	
OARHEIU DEJULIE		TULGHEȘI DR. COM. 442	
14, BETHLEN ȘABAN NR. 73,		ZONA MAGAZI 2	
RECEUAS	HUREZE	STAMPATURA	SCALA
DESENAT			1:200
VERIFICAT	TR. COZI F.		DATA
			06.10.2010.

PAVILION 1.
PLAN MANSADE